




3534

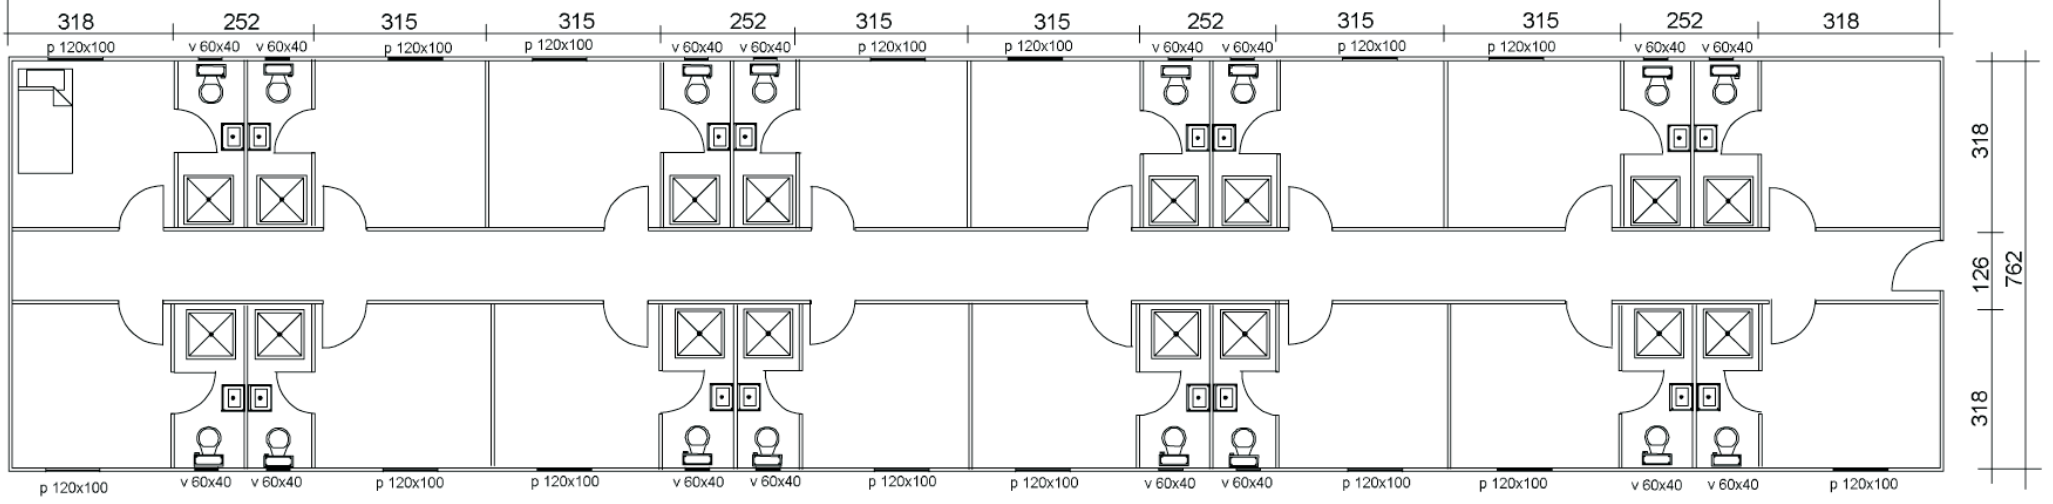

PLAN

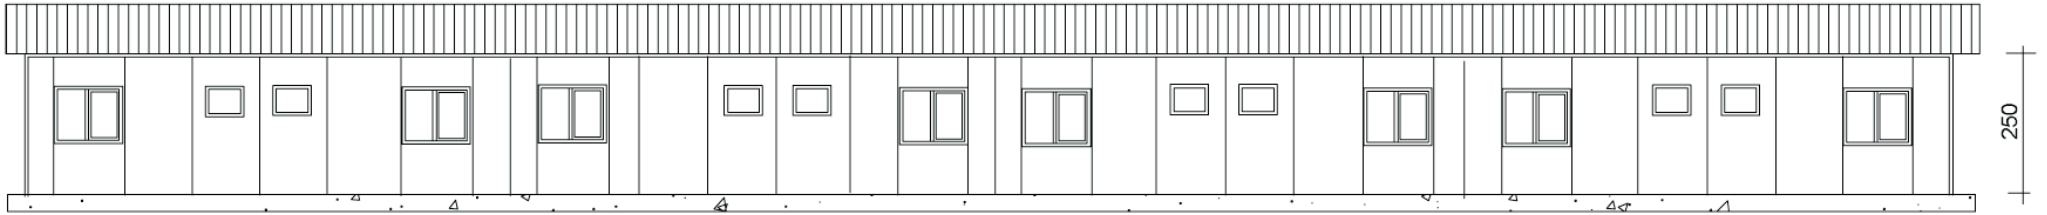

ÖN GÖRÜNÜS

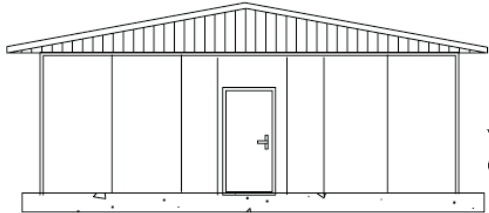

PREFABRİK MÜHENDİS
YATAKHANESİ
269 M2



FEZA PREFABRİK
KONTEYNER KABİN ÇELİK EV
www.fezaprefabrik.com
0 258 274 66 66